

1

2

3

4

5

6

7

E

D

C

B

A



LEGEND



ADDITION



RECONSTRUCTION/  
ALTERATIONS/RENOVATIONS

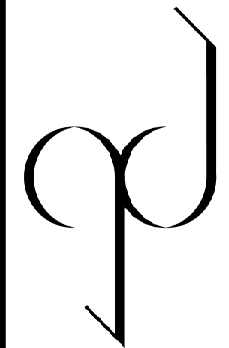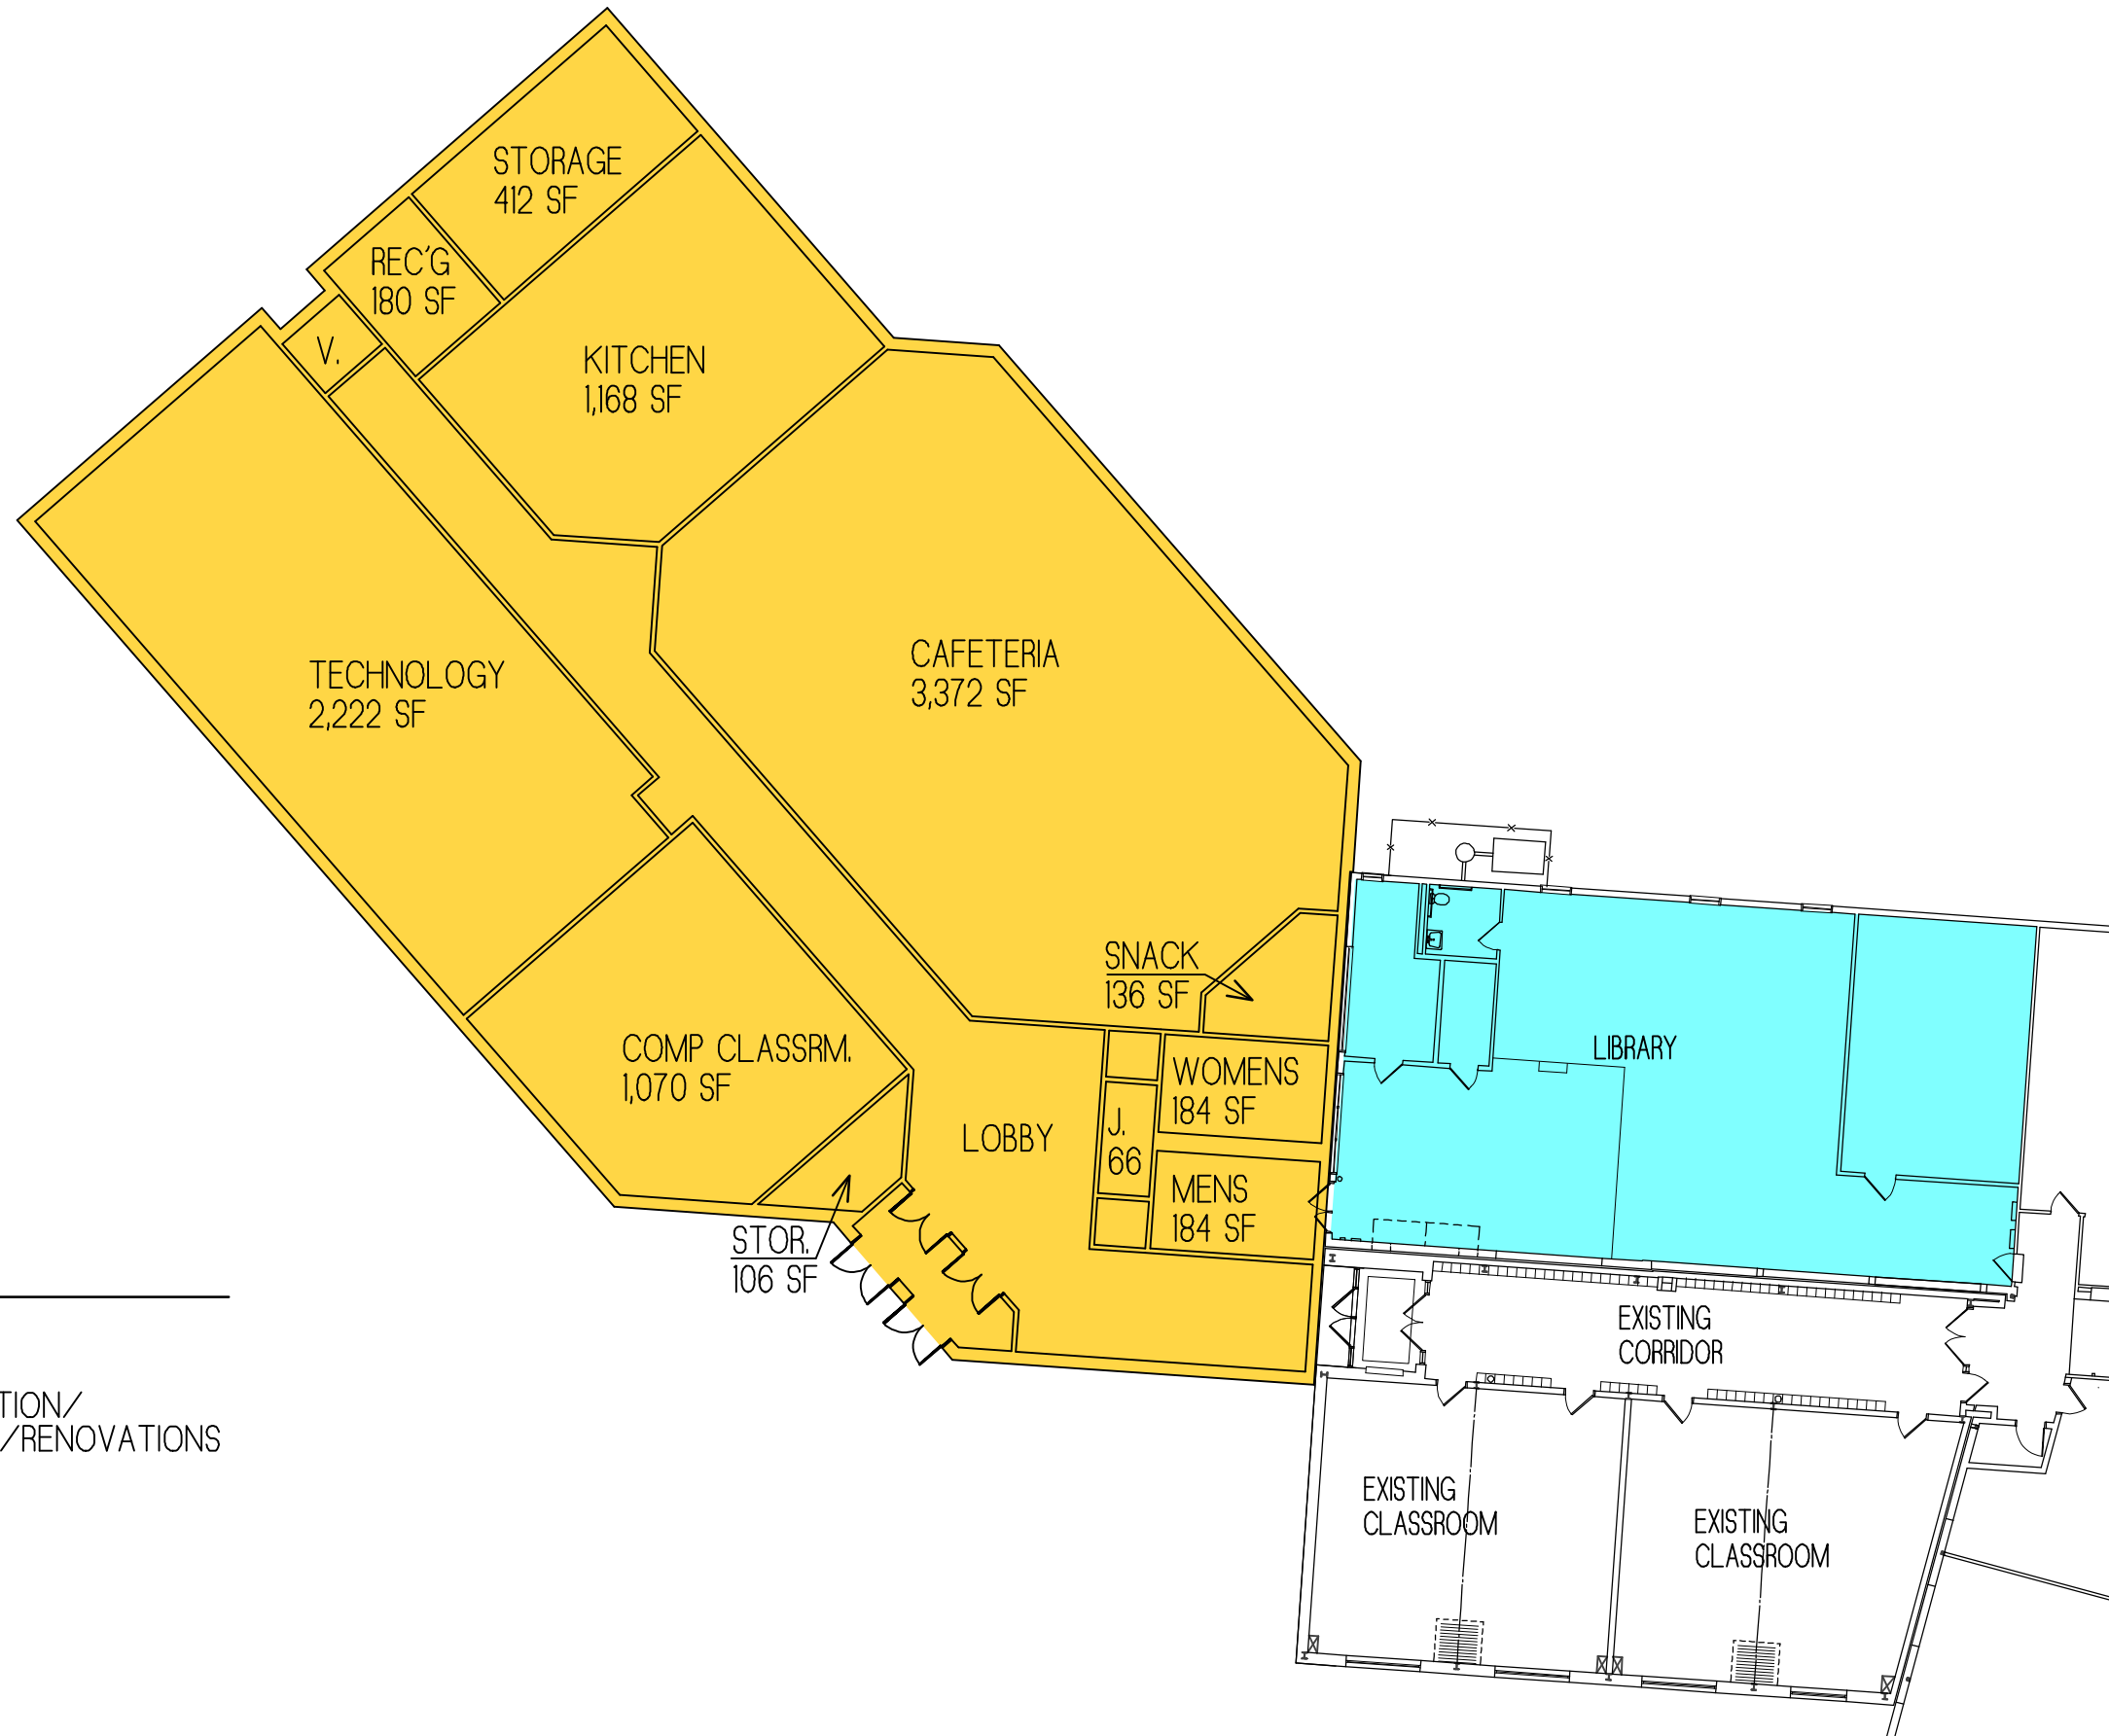

**GRIFFITH  
DARDANELLI  
ARCHITECTS, PC**

670 Franklin Street  
Schenectady, NY  
12305

Tel (518) 370-0767  
Fax (518) 370-0769

Karl P. Griffith  
Sandra J. Dardanelli

Drawing Title  
JUNIOR/SENIOR HIGH SCHOOL AND BERNE ELEMENTARY SCHOOL  
PROPOSED ADDITION  
OPTION 5.1

Project Title  
CAPITAL FACILITIES PLAN  
FOR THE BERNE-KNOX-WESTERLO CENTRAL SCHOOL DISTRICT

Date: 5/18/2007

Prj. No. 1305

Scale: 1"=20'-0"

Drawing No.  
**5.1-04**